


1 Floor Plan - Building 1
Scale: 1/8" = 1'-0"
A2.2

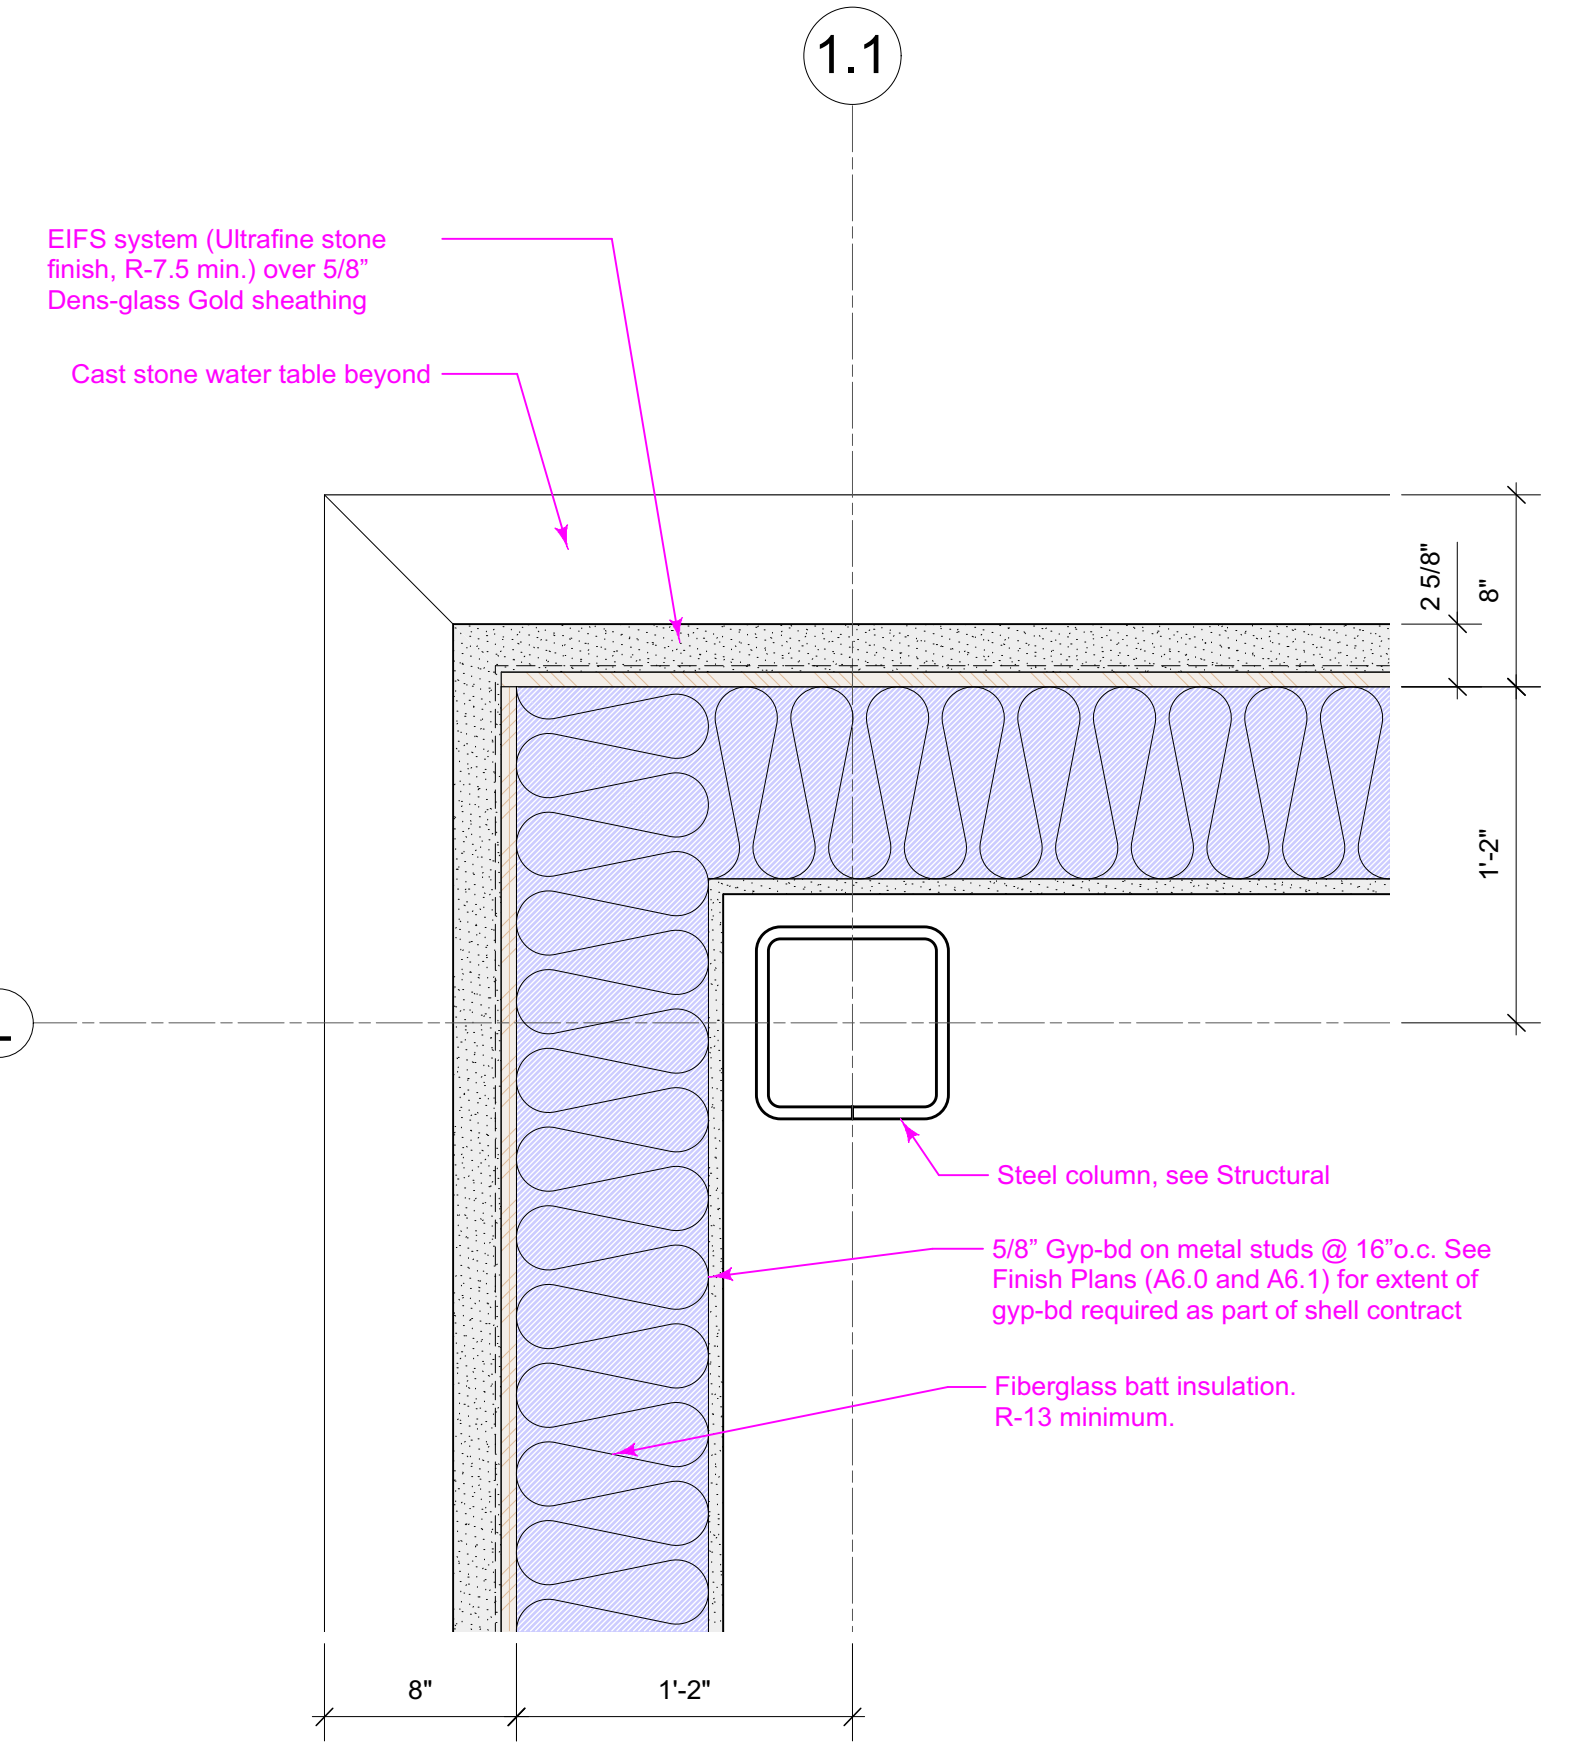


2 Plan Detail @ Rear Wall
Scale: 1 1/2" = 1'-0"
A2.2


Wall Types Key

- ◆ 1 Hour Rated Partition*
- ◇ Non-Rated Partition, 6" Stud*
- ◇ Non-Rated Partition, 3 5/8" Stud*


*See Partition Wall Sections and Detail, Sheet A4.2

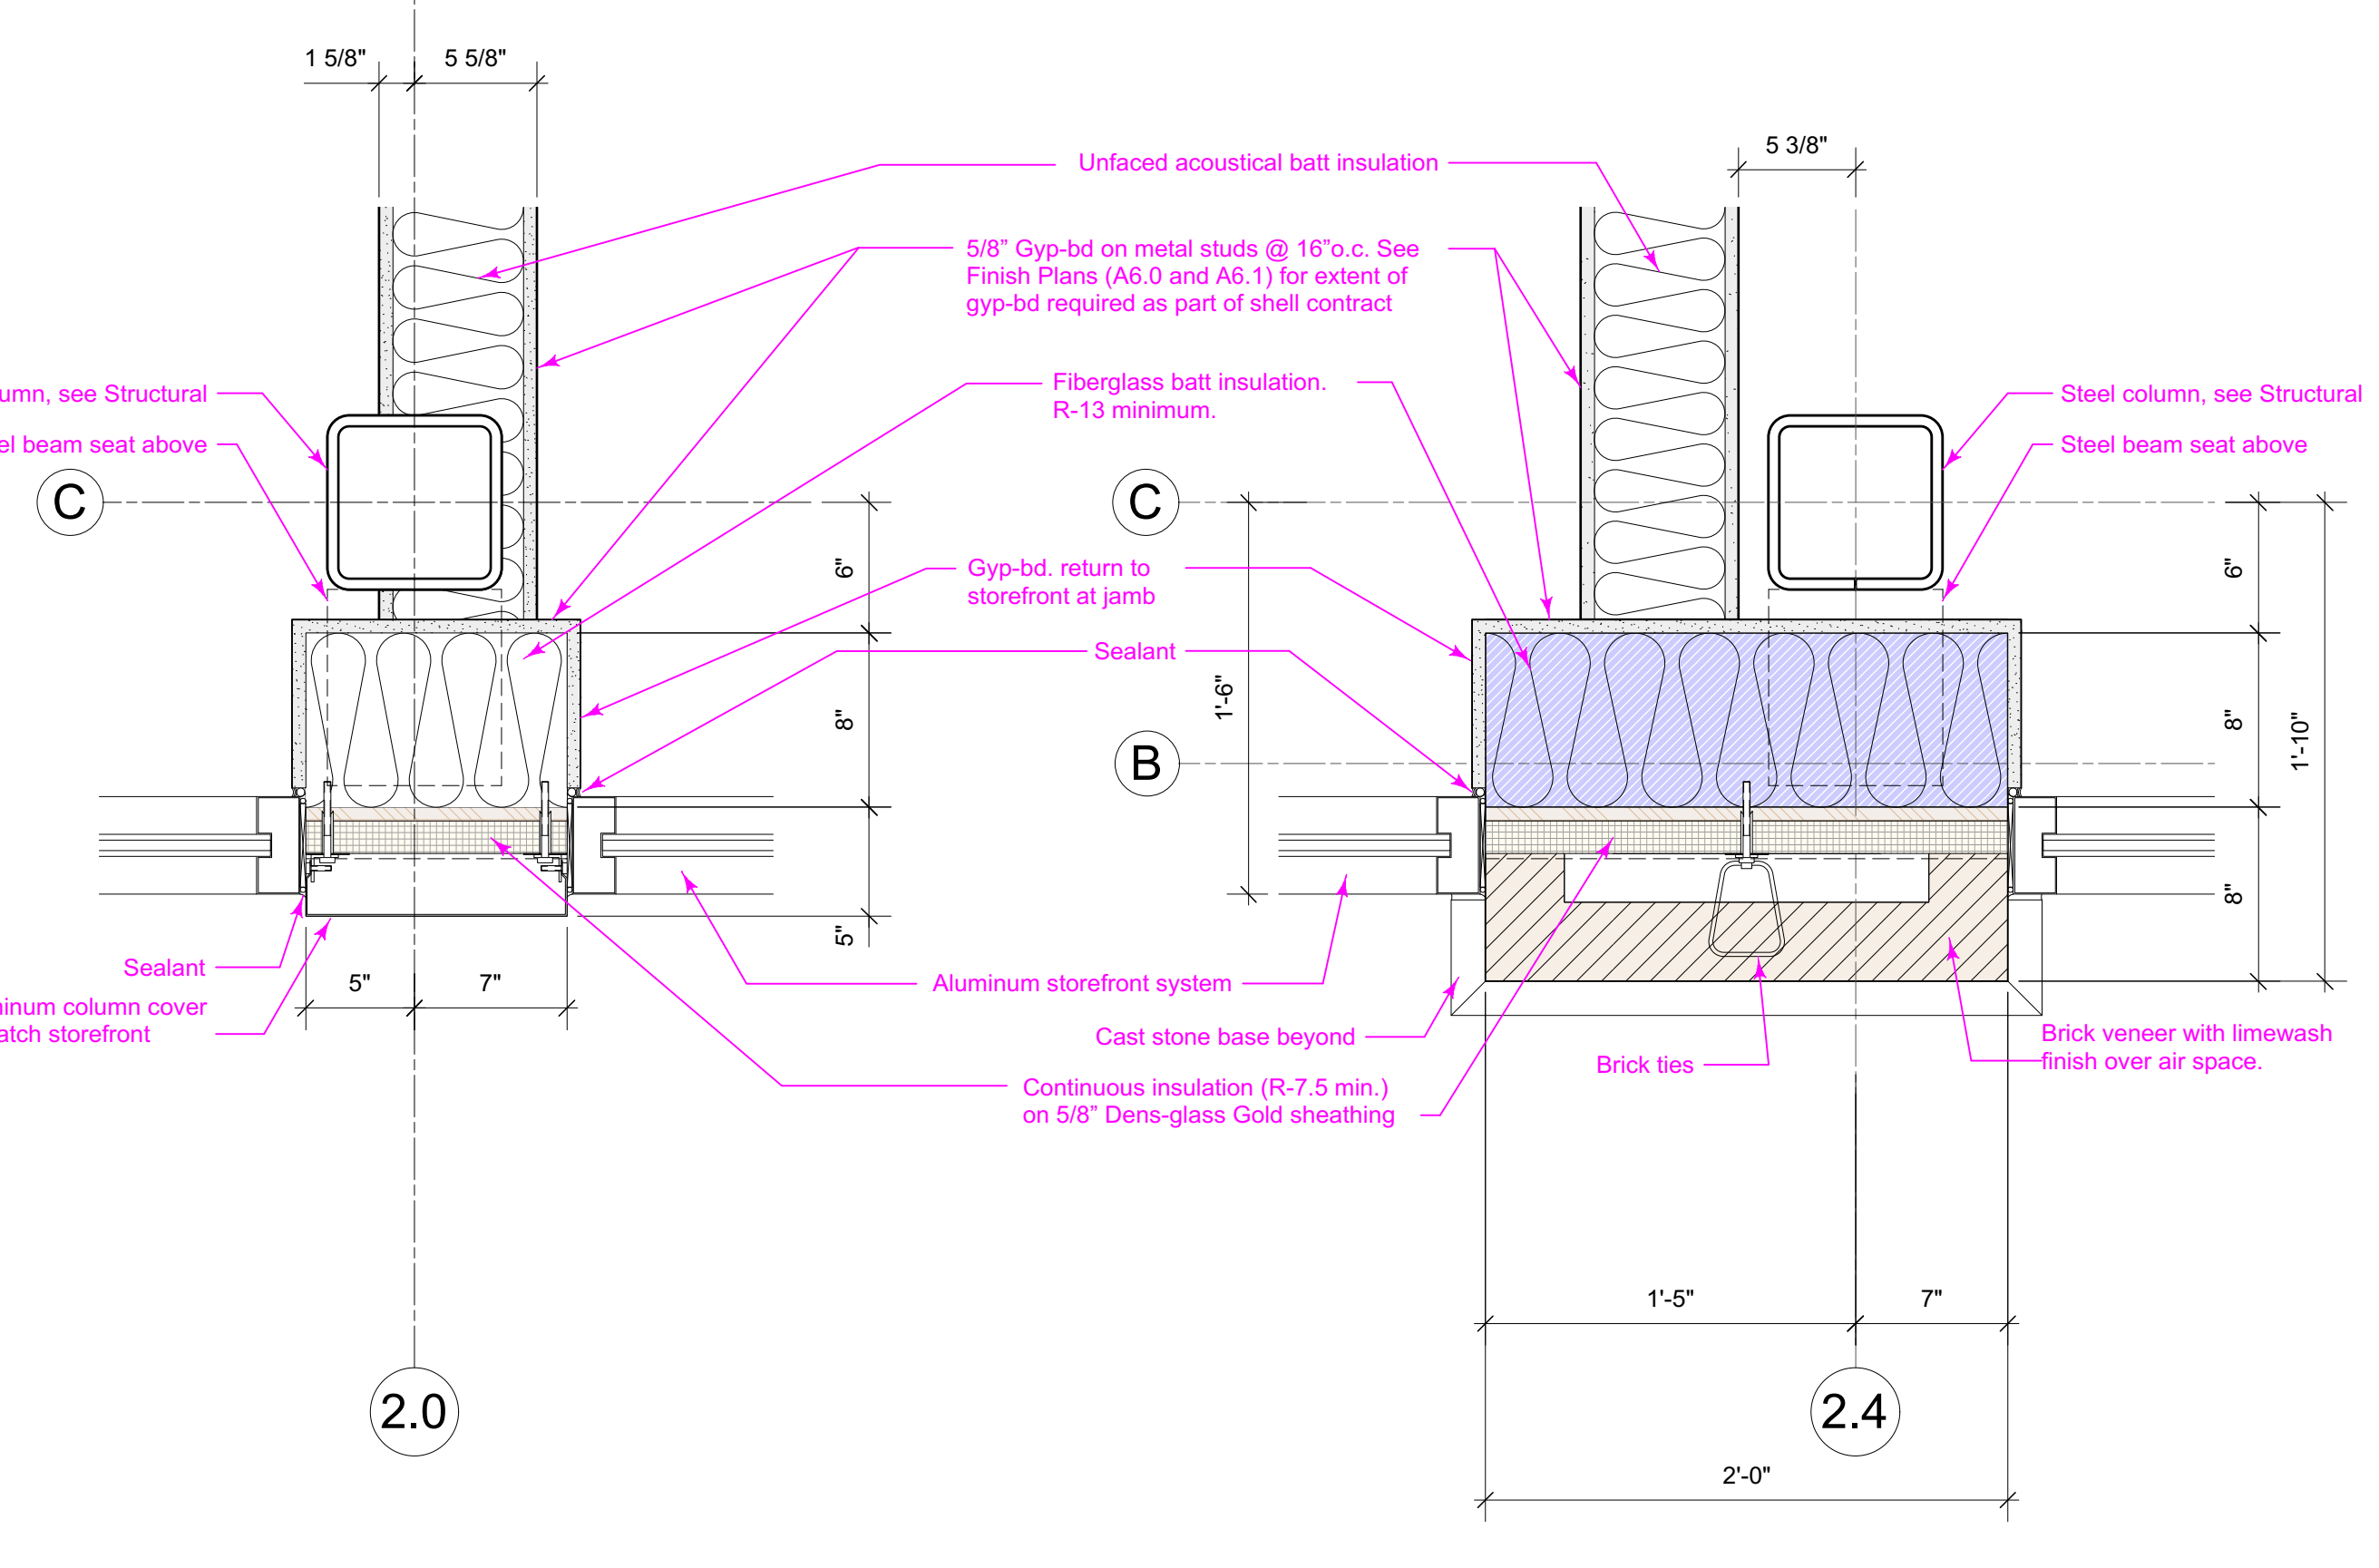

3 Plan Detail @ Column Cover
Scale: 1 1/2" = 1'-0"
A2.2

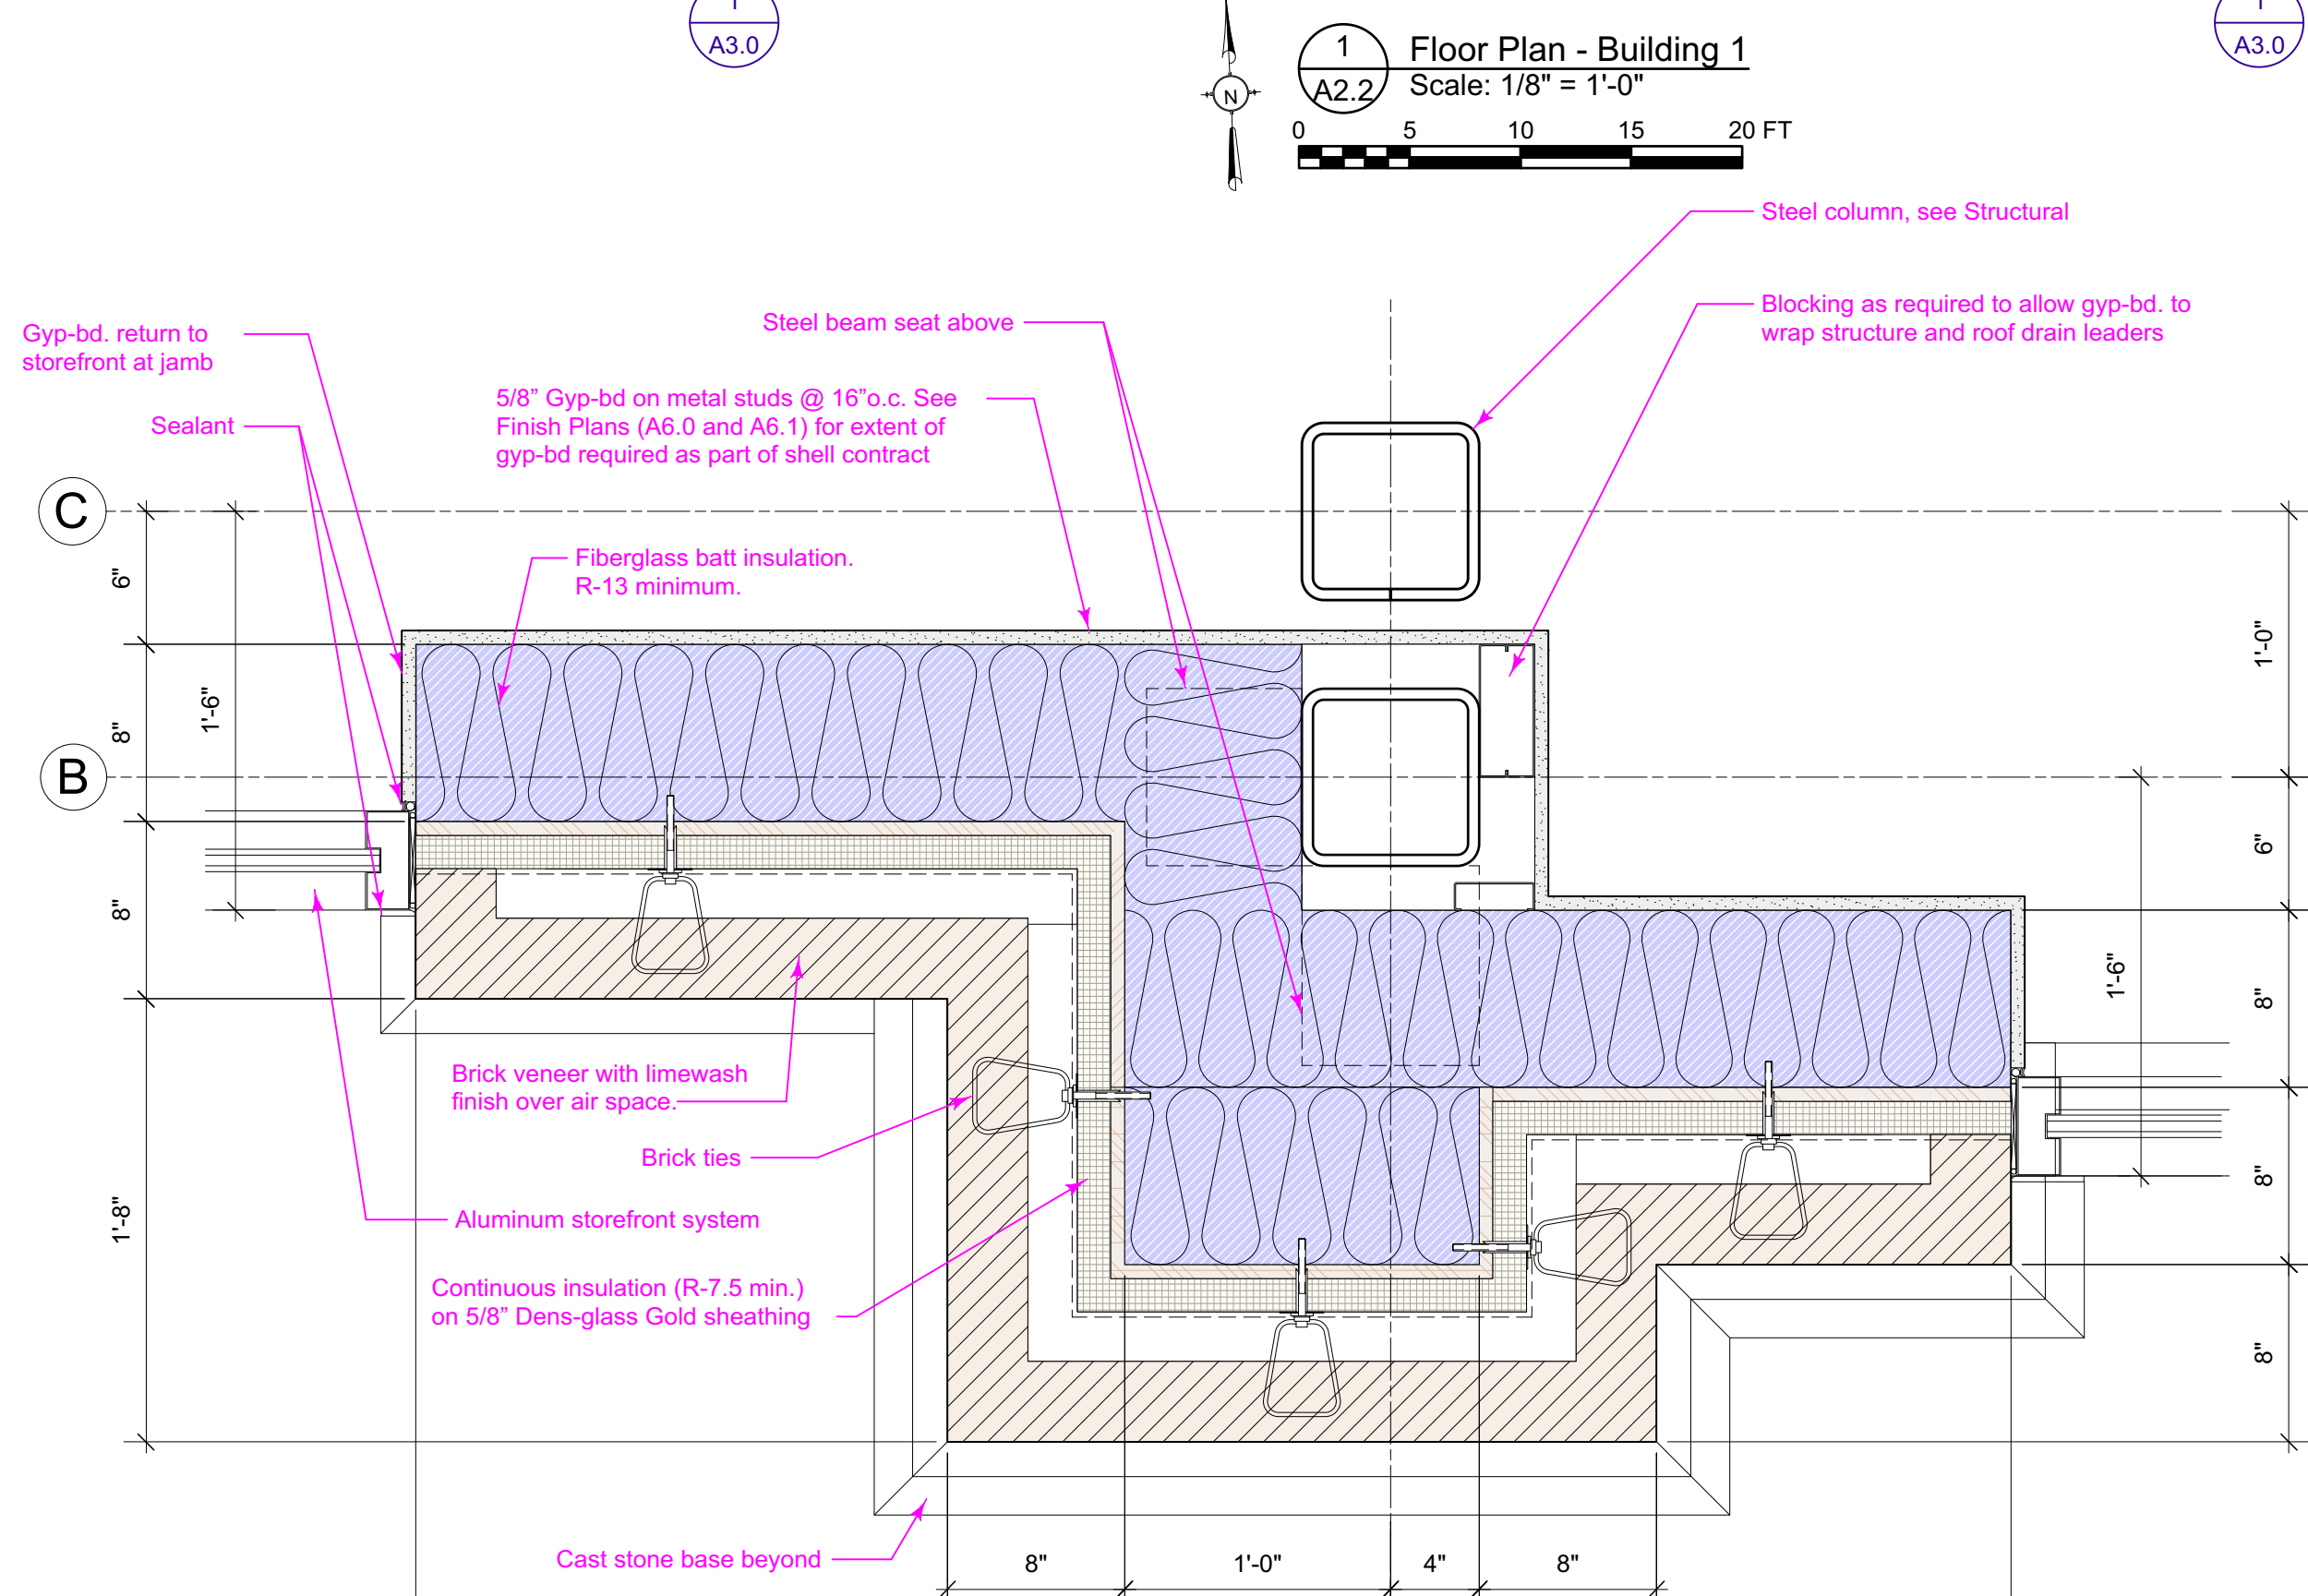

4 Plan Detail @ Neutral Pier
Scale: 1 1/2" = 1'-0"
A2.2

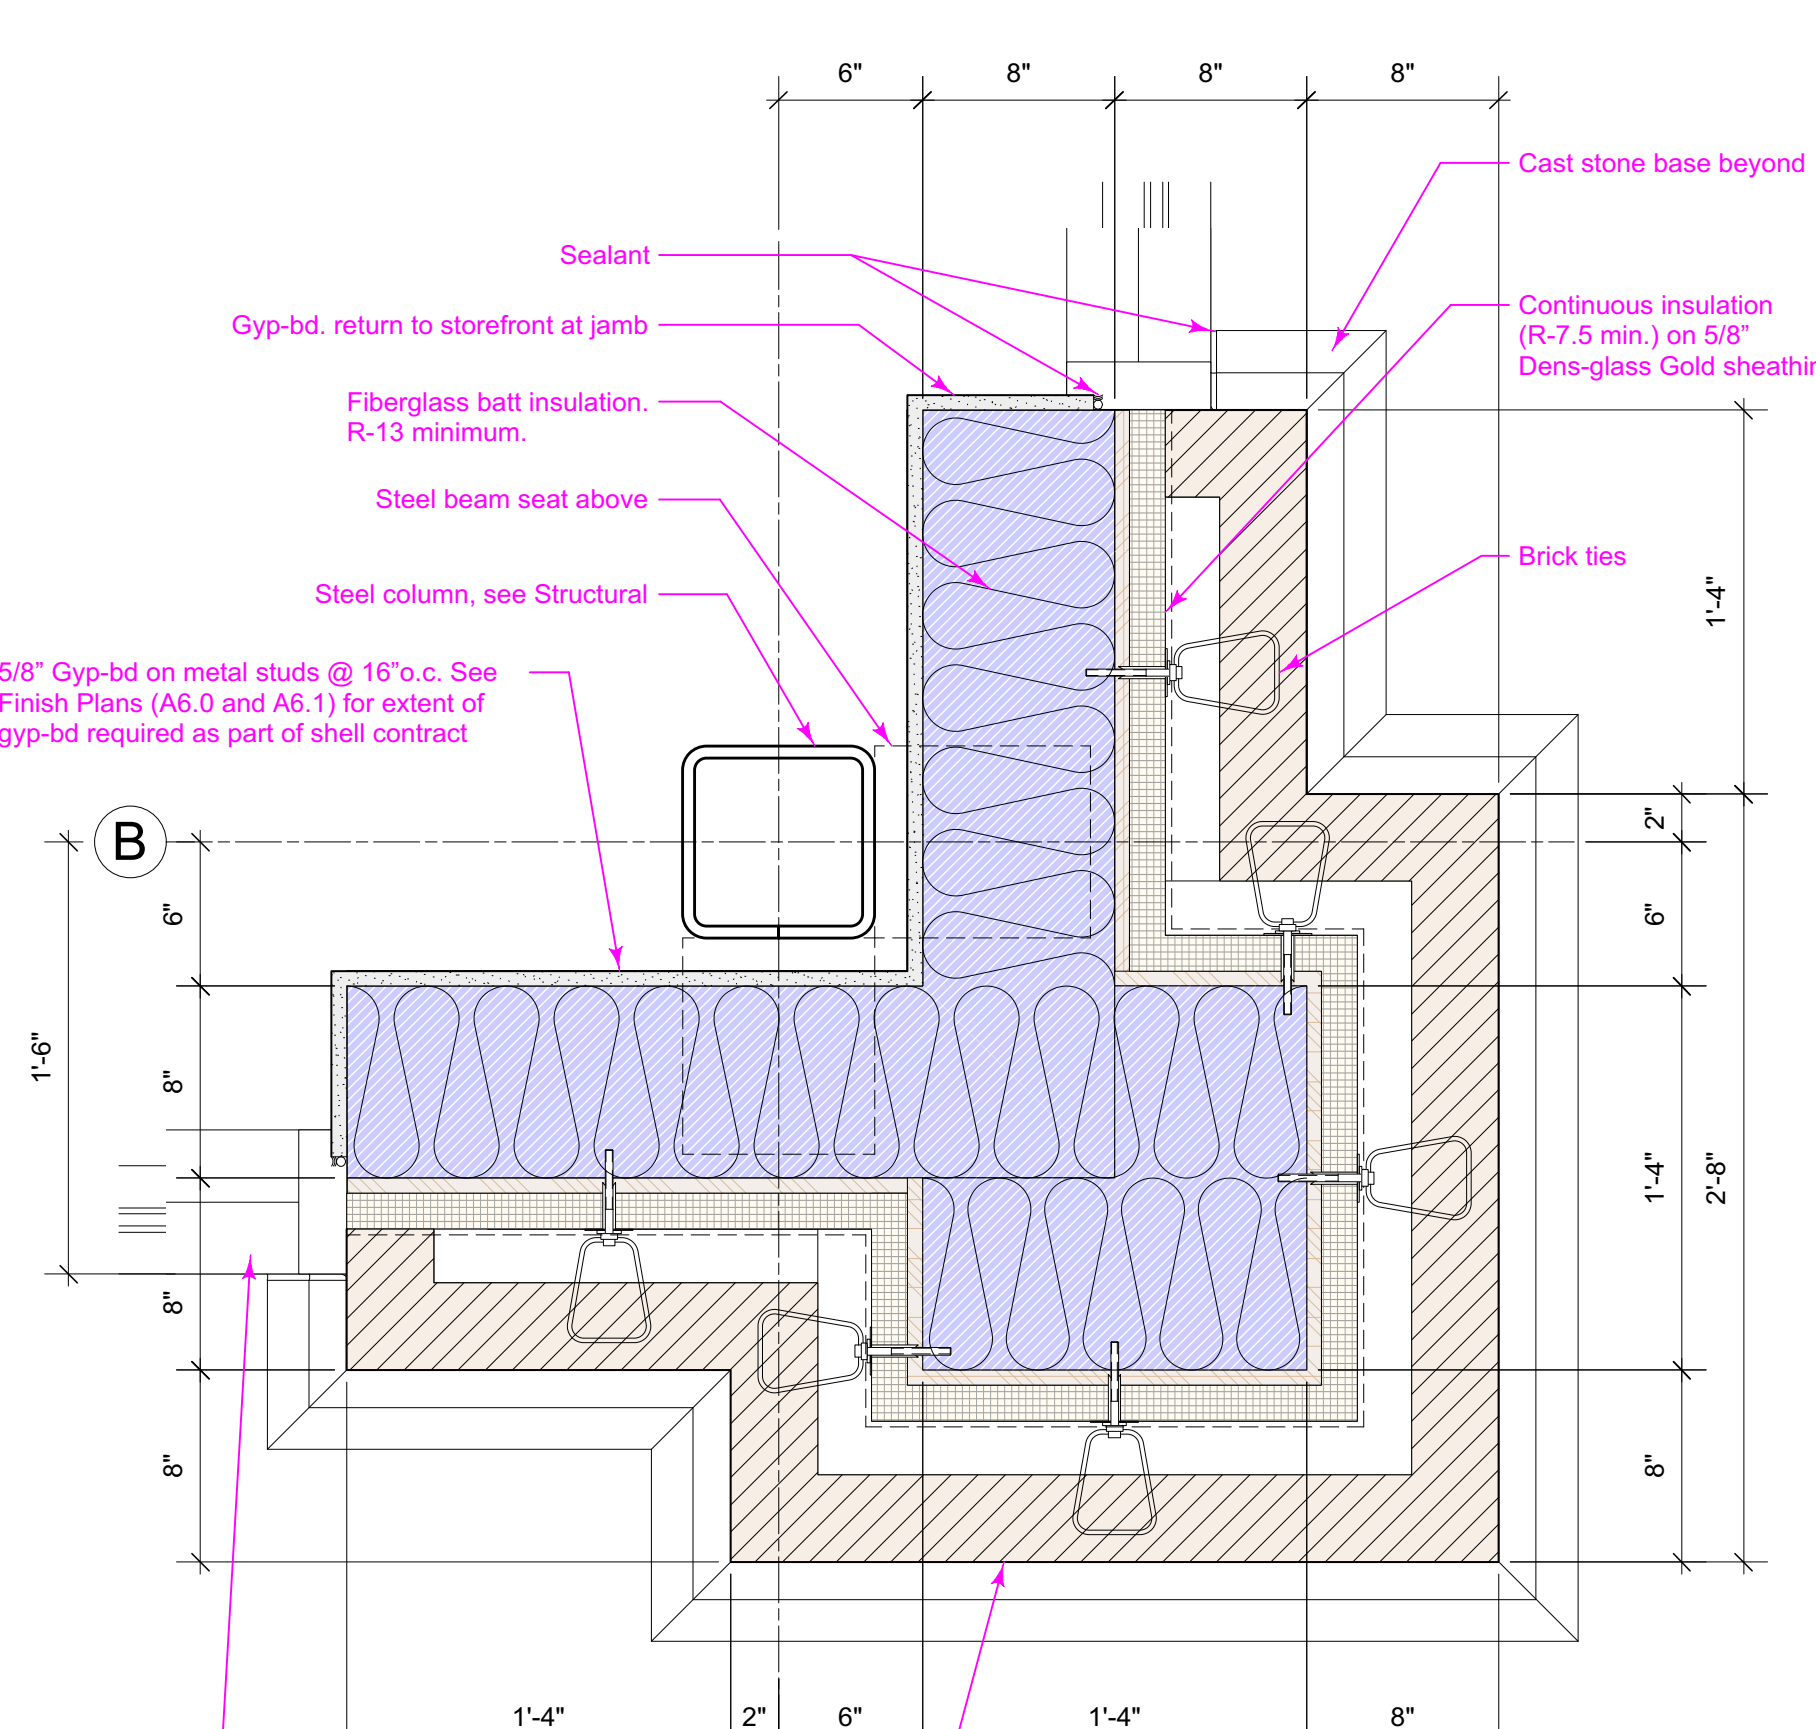

6 Plan Detail @ Tower Corner
Scale: 1 1/2" = 1'-0"
A2.2