



SUITE 18-B  
3,216 SF

FLOOR PLAN  
SCALE: 1/8" = 1'-0"  
0 2 4 6 8 12 16

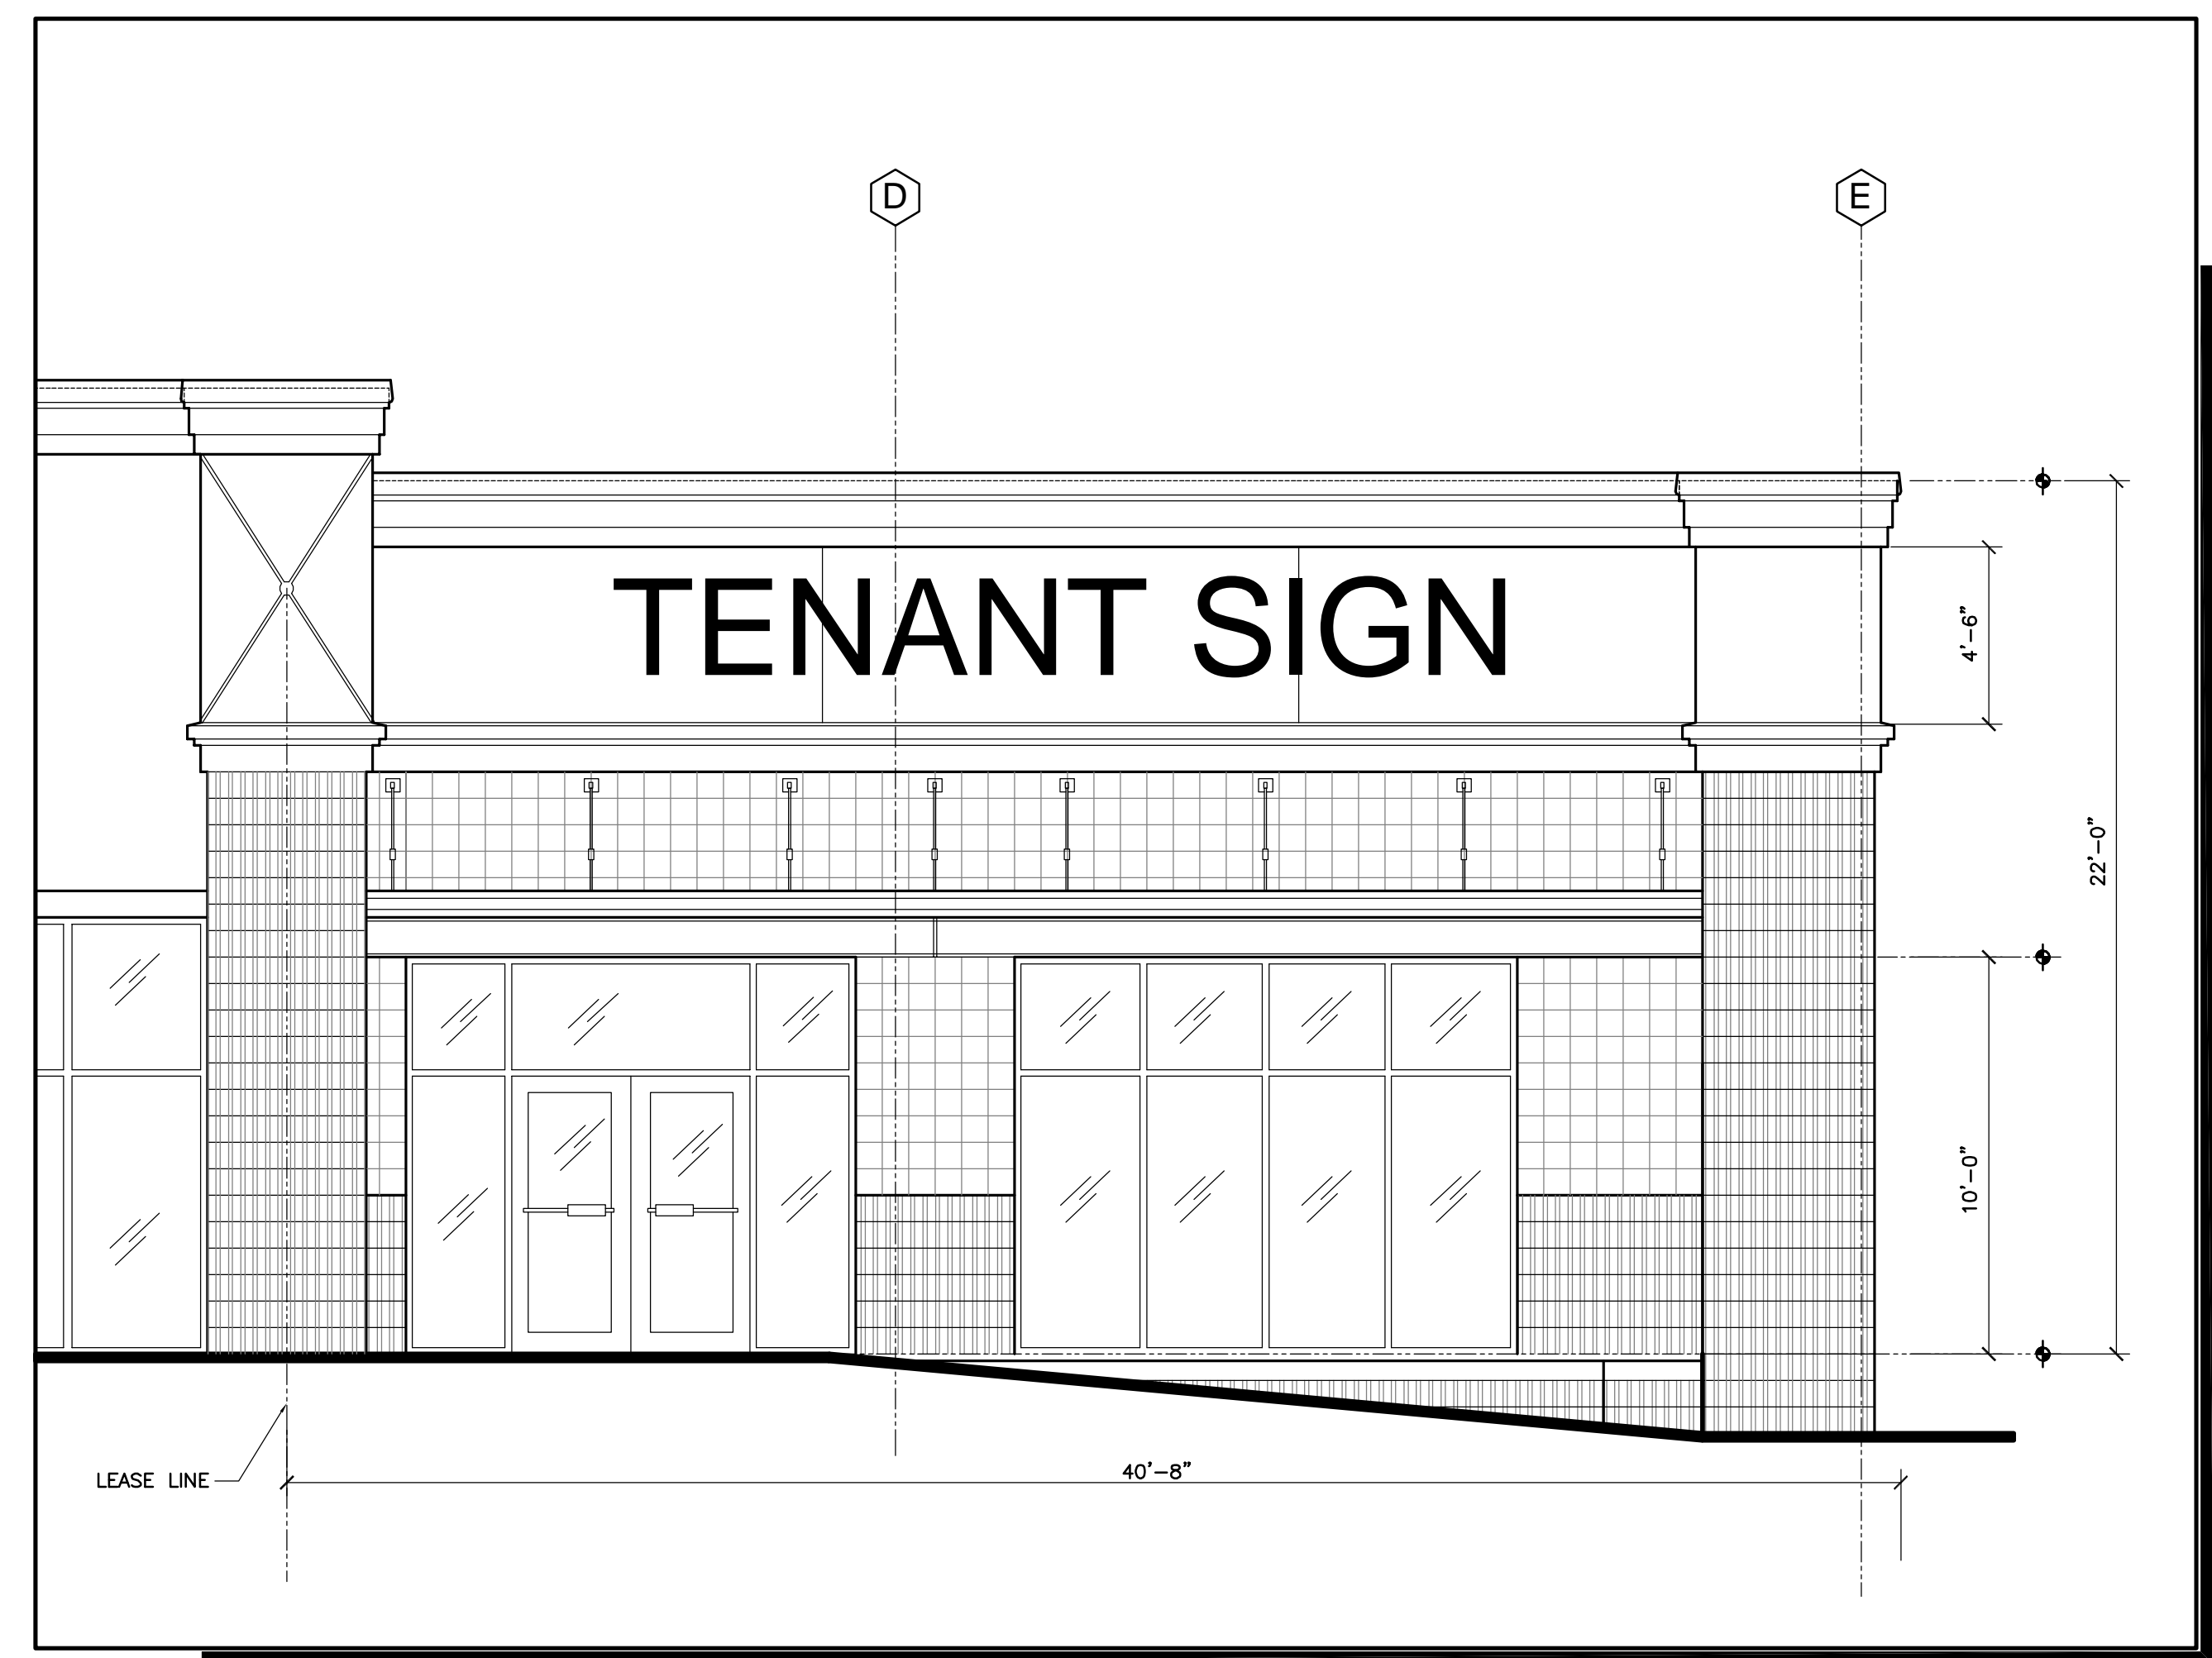

ELEVATION  
SCALE: 1/4" = 1'-0"  
0 1 2 3 4 6 8

 

2852 CHAPEL HILL ROAD  
DOUGLASVILLE PAVILION  
DOUGLASVILLE, GEORGIA

SK-4.0  
SEPT. 07, 2020